


BASEMENT PLAN
WISMA ATRIA



LEGEND



STRATA AREA

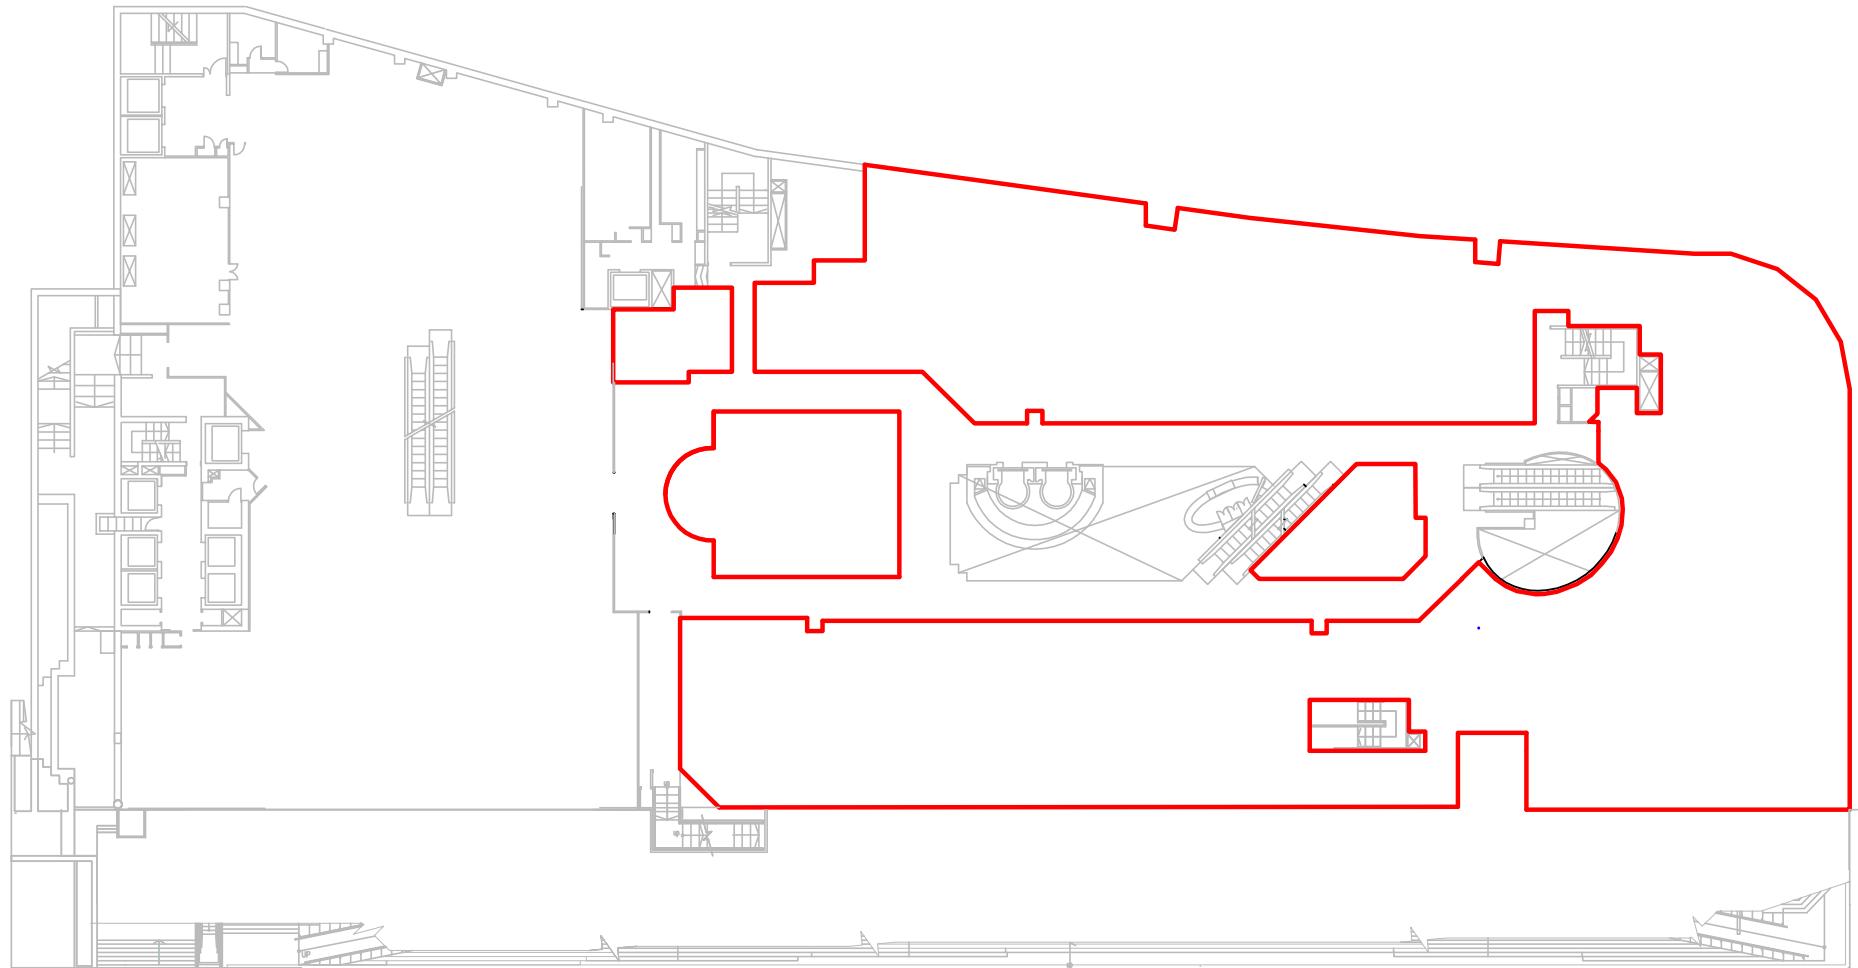


1ST STOREY PLAN
WISMA ATRIA



LEGEND



STRATA AREA

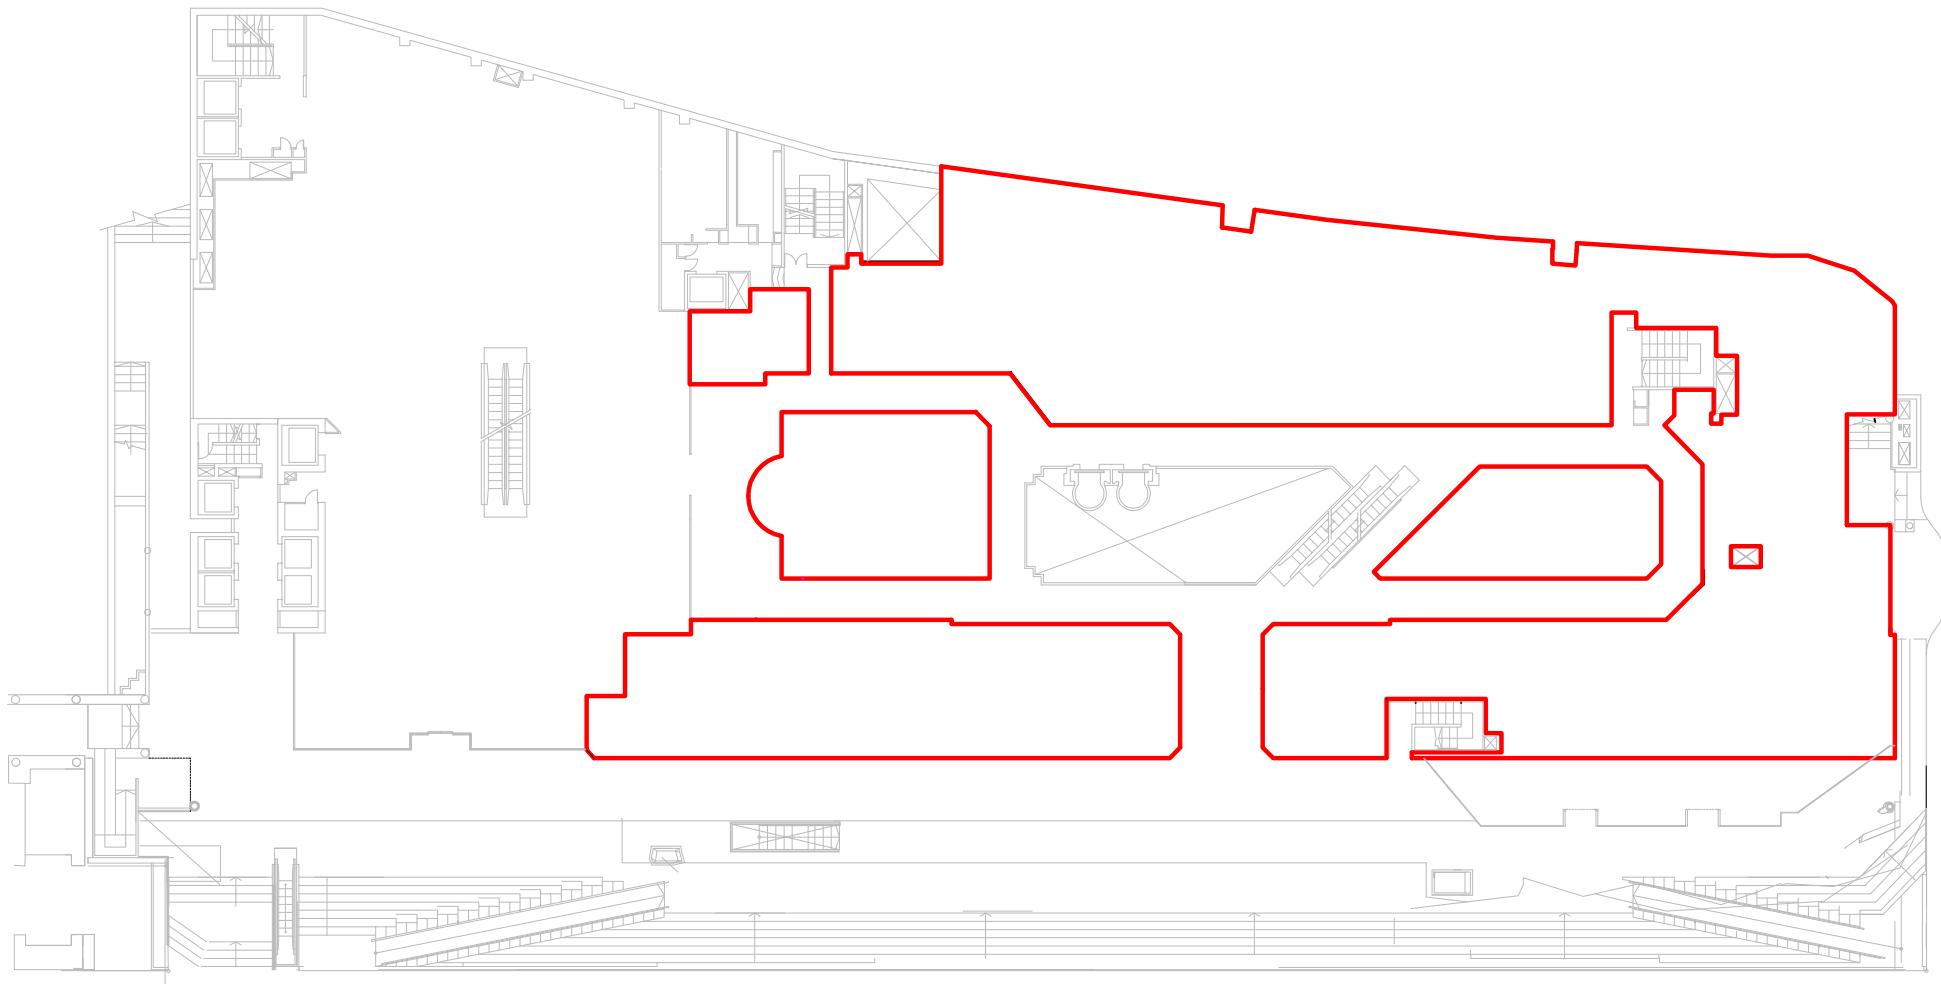


2ND STOREY PLAN
WISMA ATRIA



LEGEND



STRATA AREA

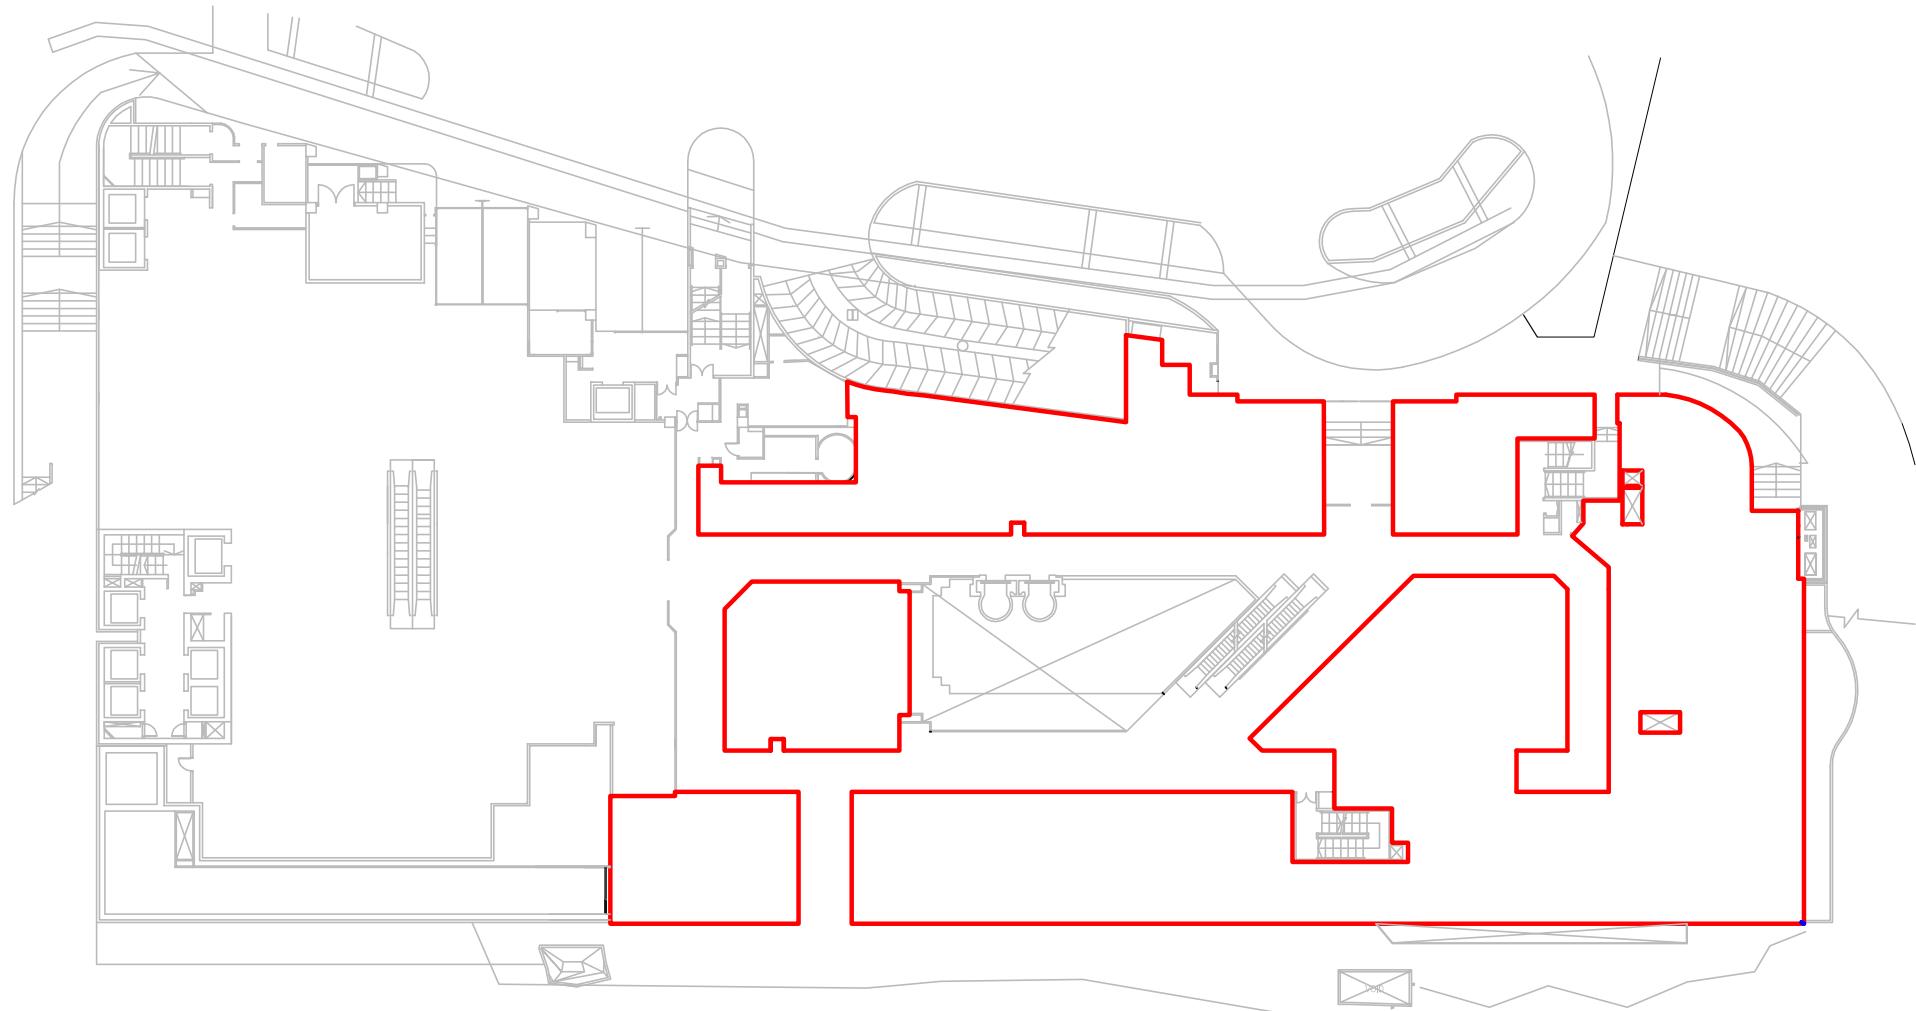


3RD STOREY PLAN
WISMA ATRIA



LEGEND



STRATA AREA

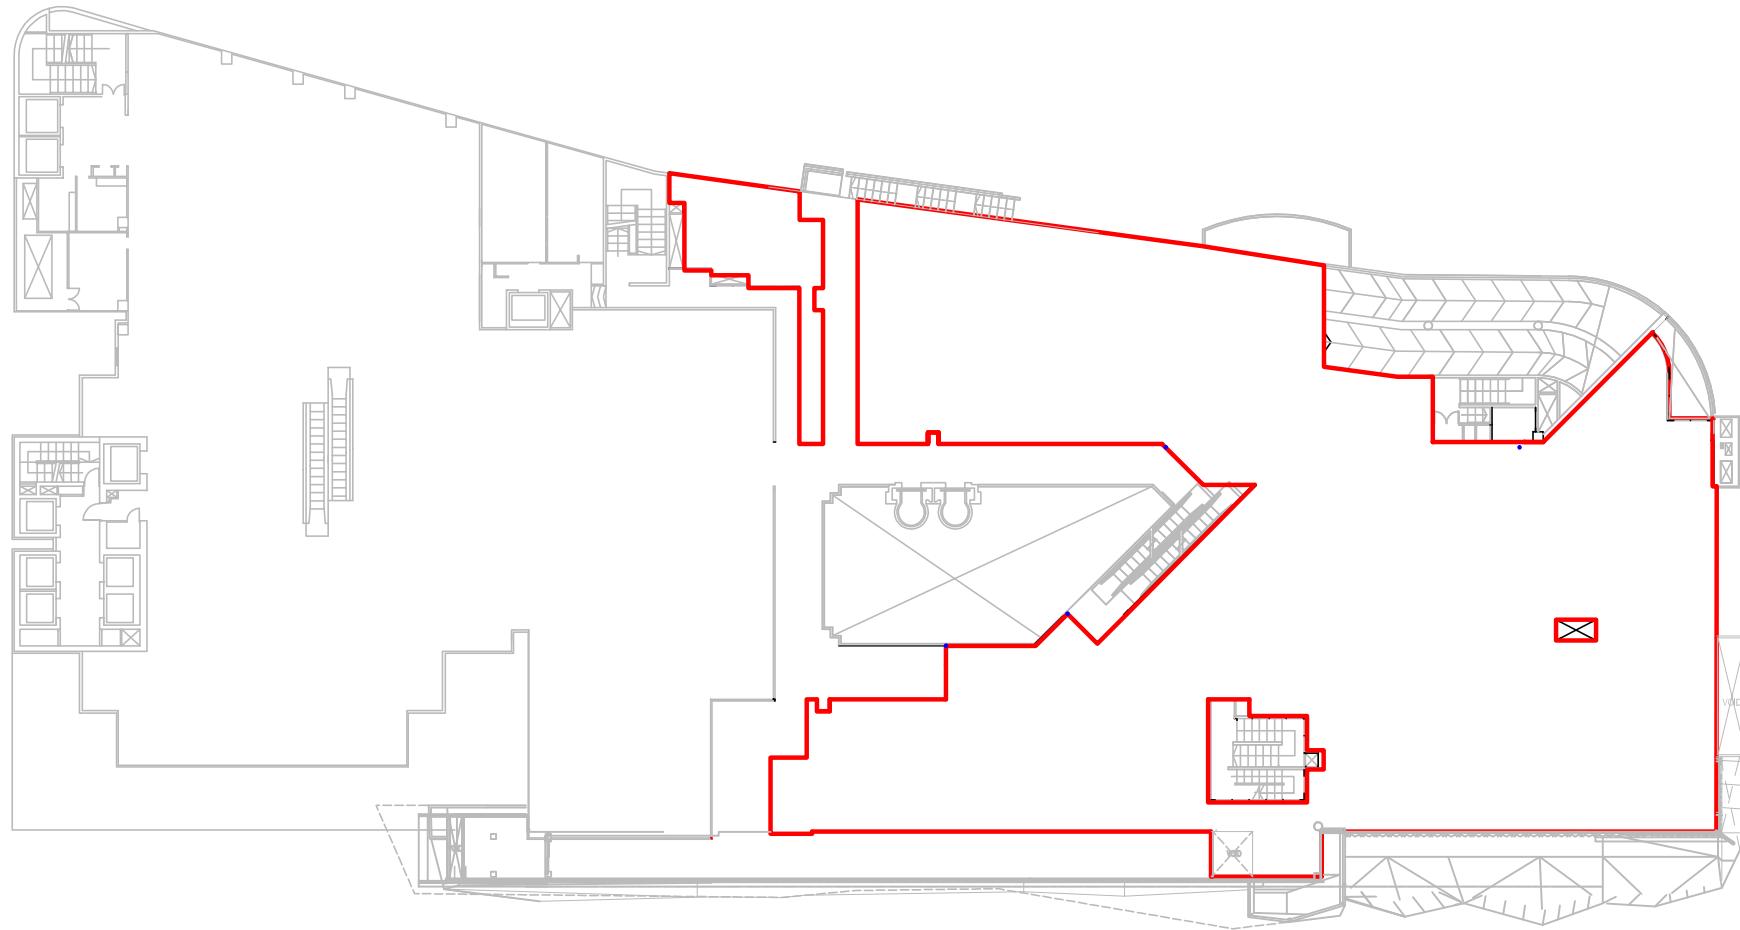


4TH STOREY PLAN
WISMA ATRIA




LEGEND




STRATA AREA

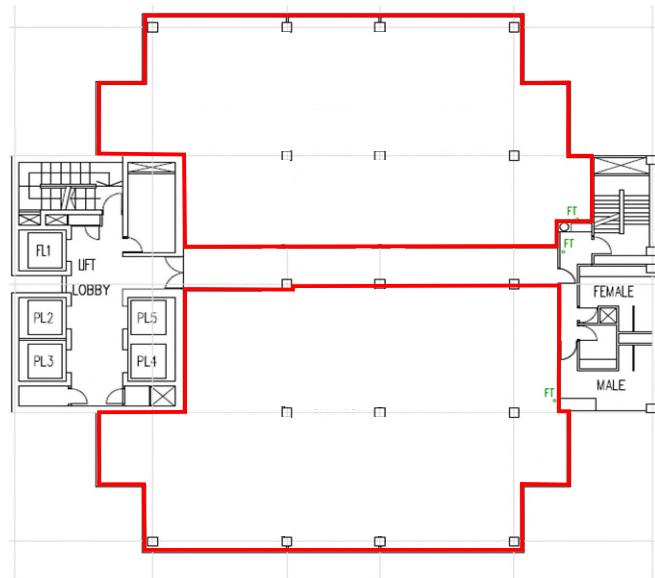


10TH, 11TH, 14TH AND 16TH STOREY PLAN
WISMA ATRIA

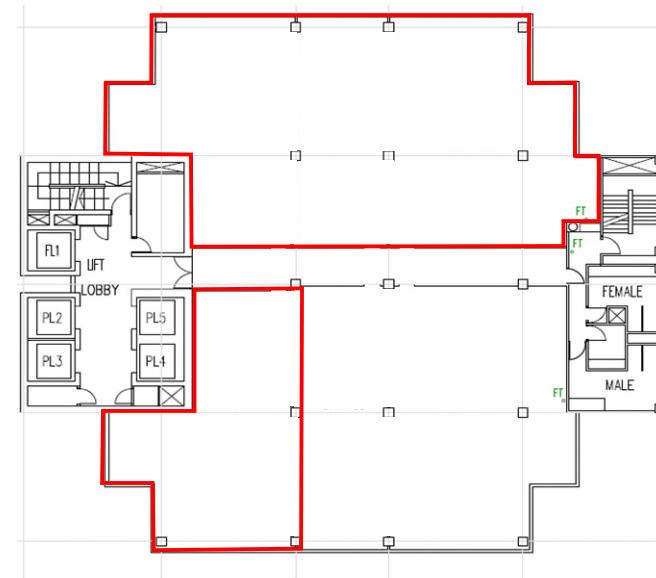


13TH STOREY PLAN
WISMA ATRIA

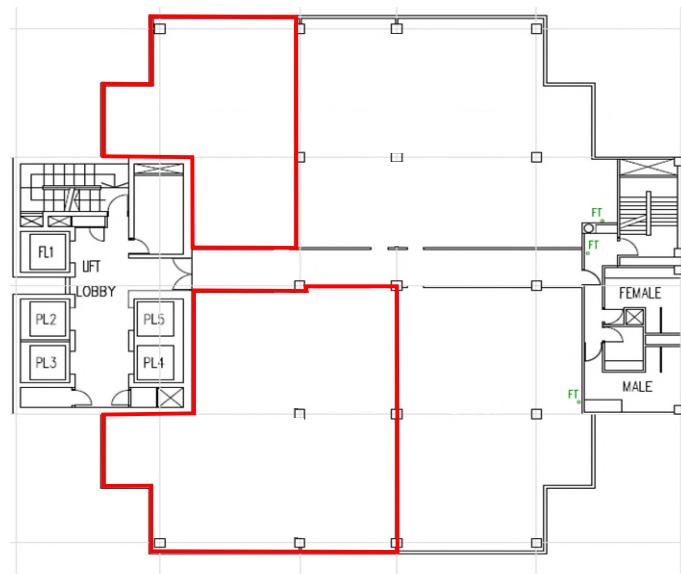


15TH STOREY PLAN
WISMA ATRIA

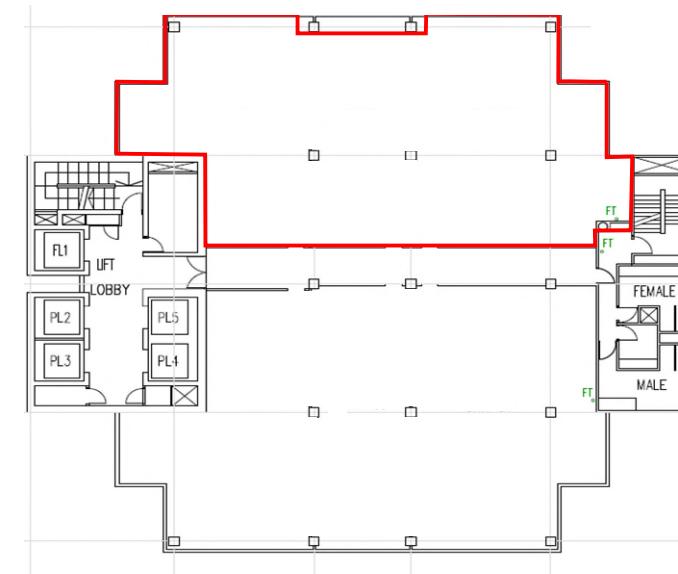


17TH STOREY PLAN
WISMA ATRIA

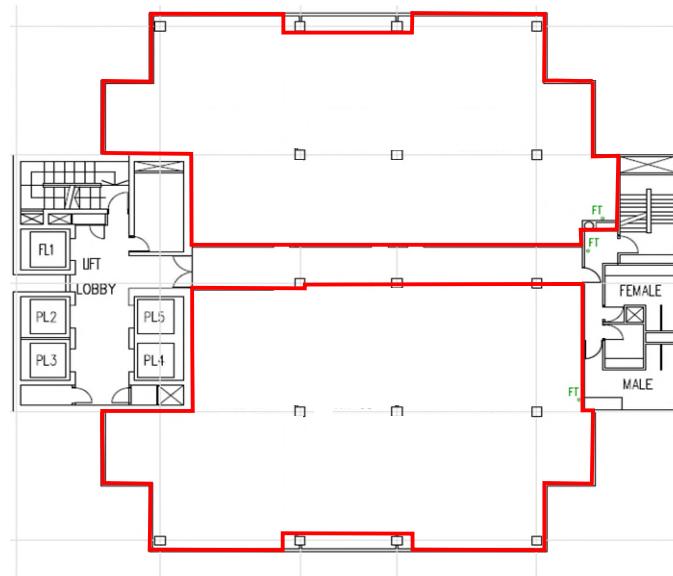


18TH STOREY PLAN
WISMA ATRIA

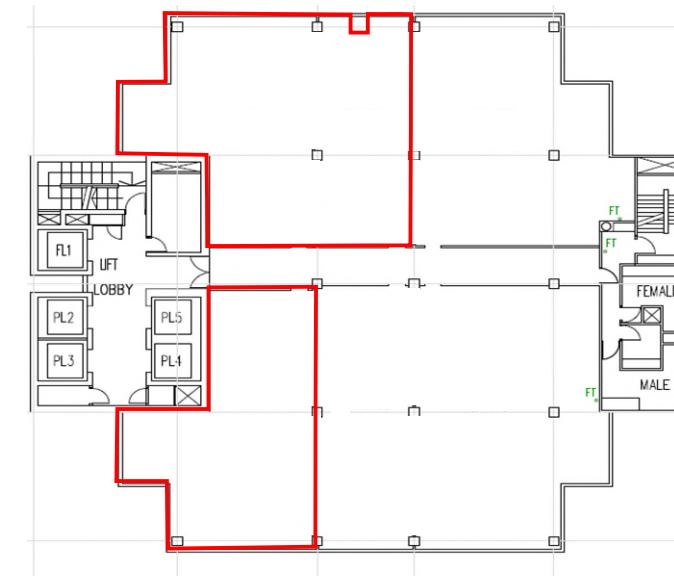


19TH STOREY PLAN
WISMA ATRIA

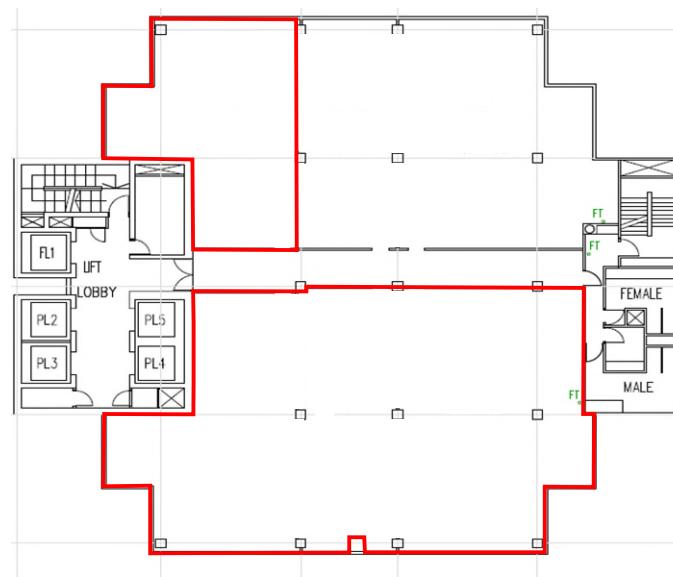

20TH STOREY PLAN
WISMA ATRIA

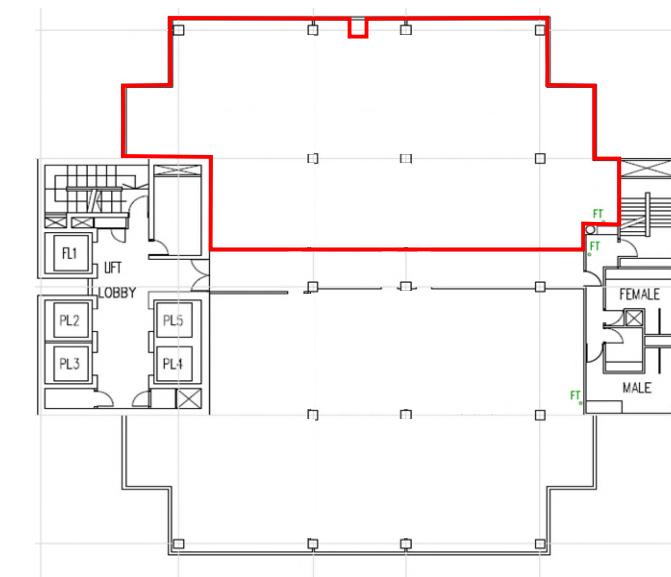

21ST STOREY PLAN
WISMA ATRIA

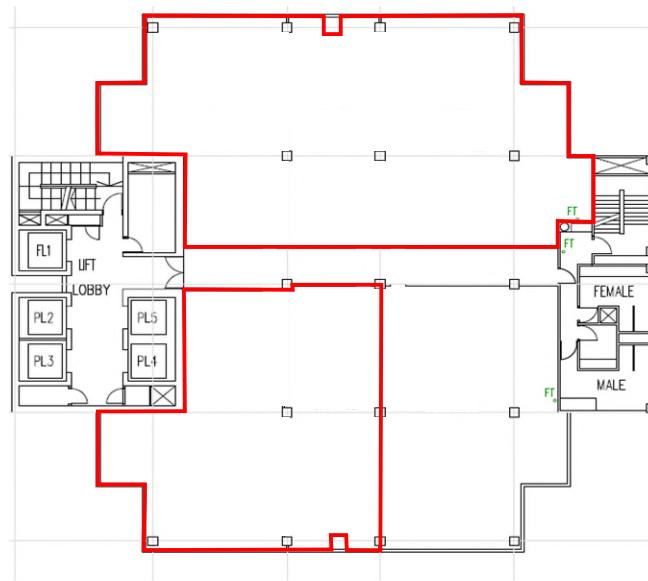

22ND STOREY PLAN
WISMA ATRIA

